

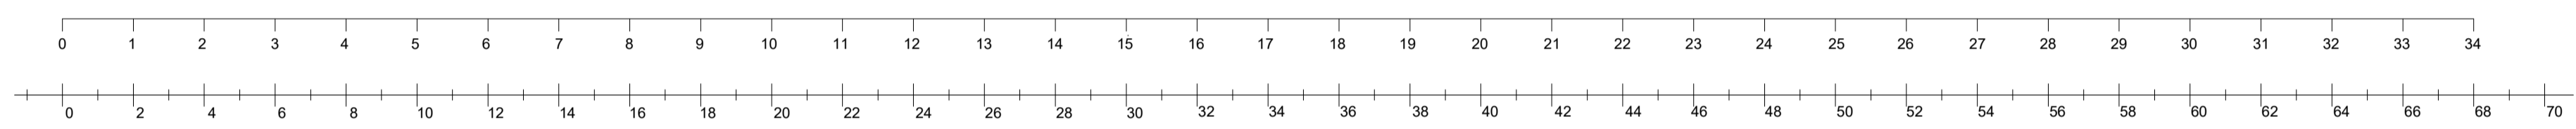
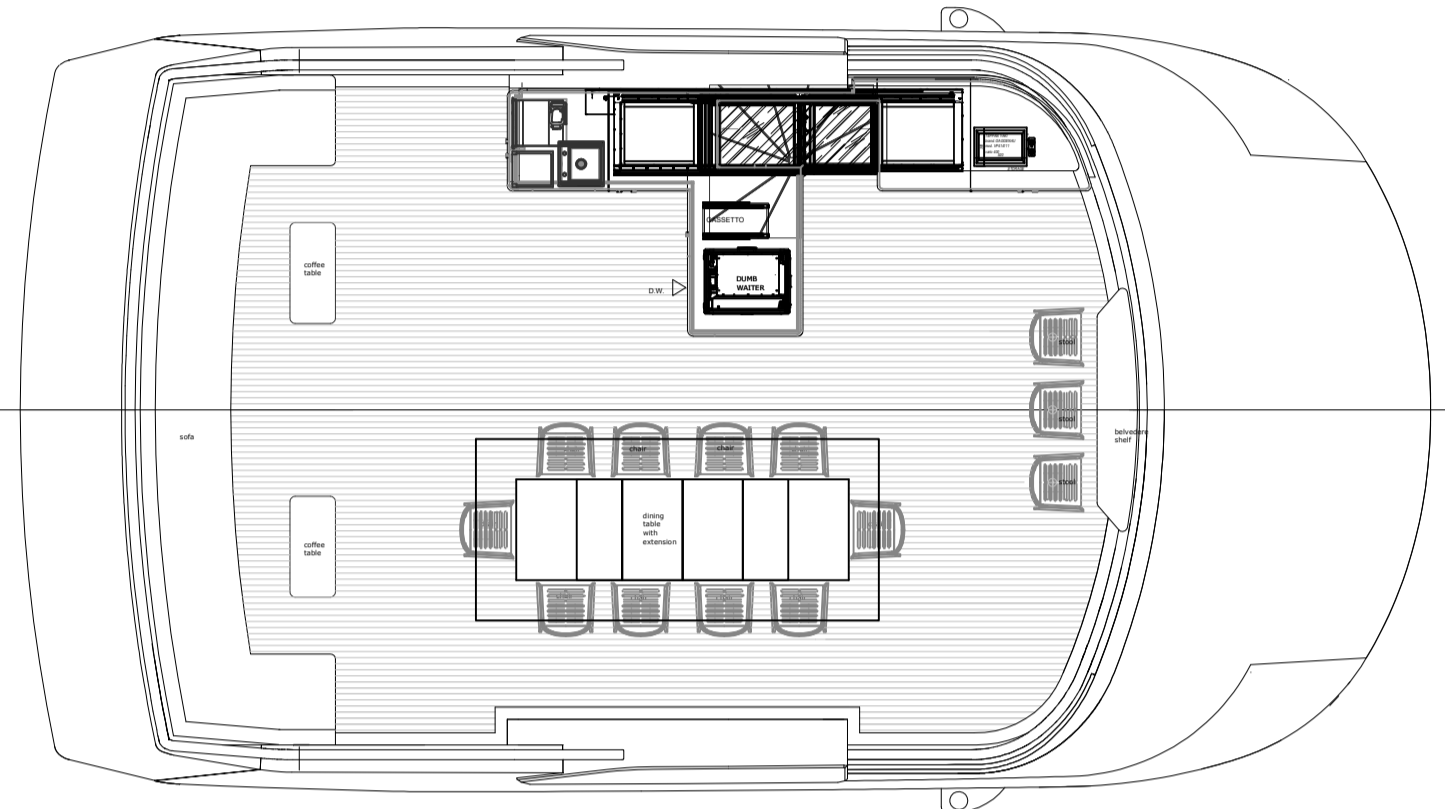




SUN DECK

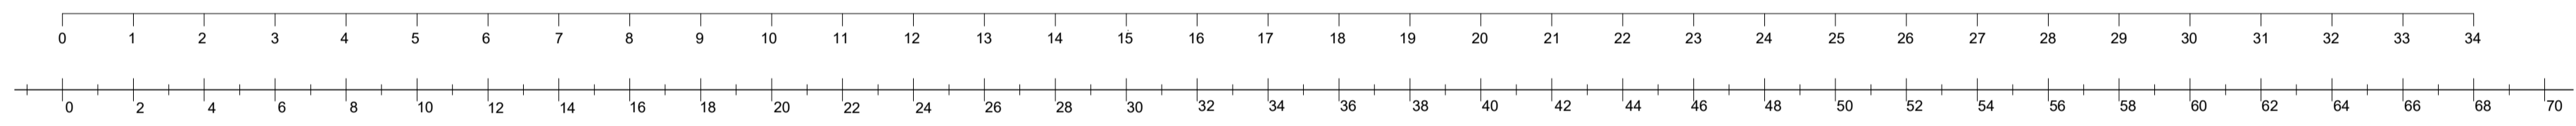



BRIDGE DECK

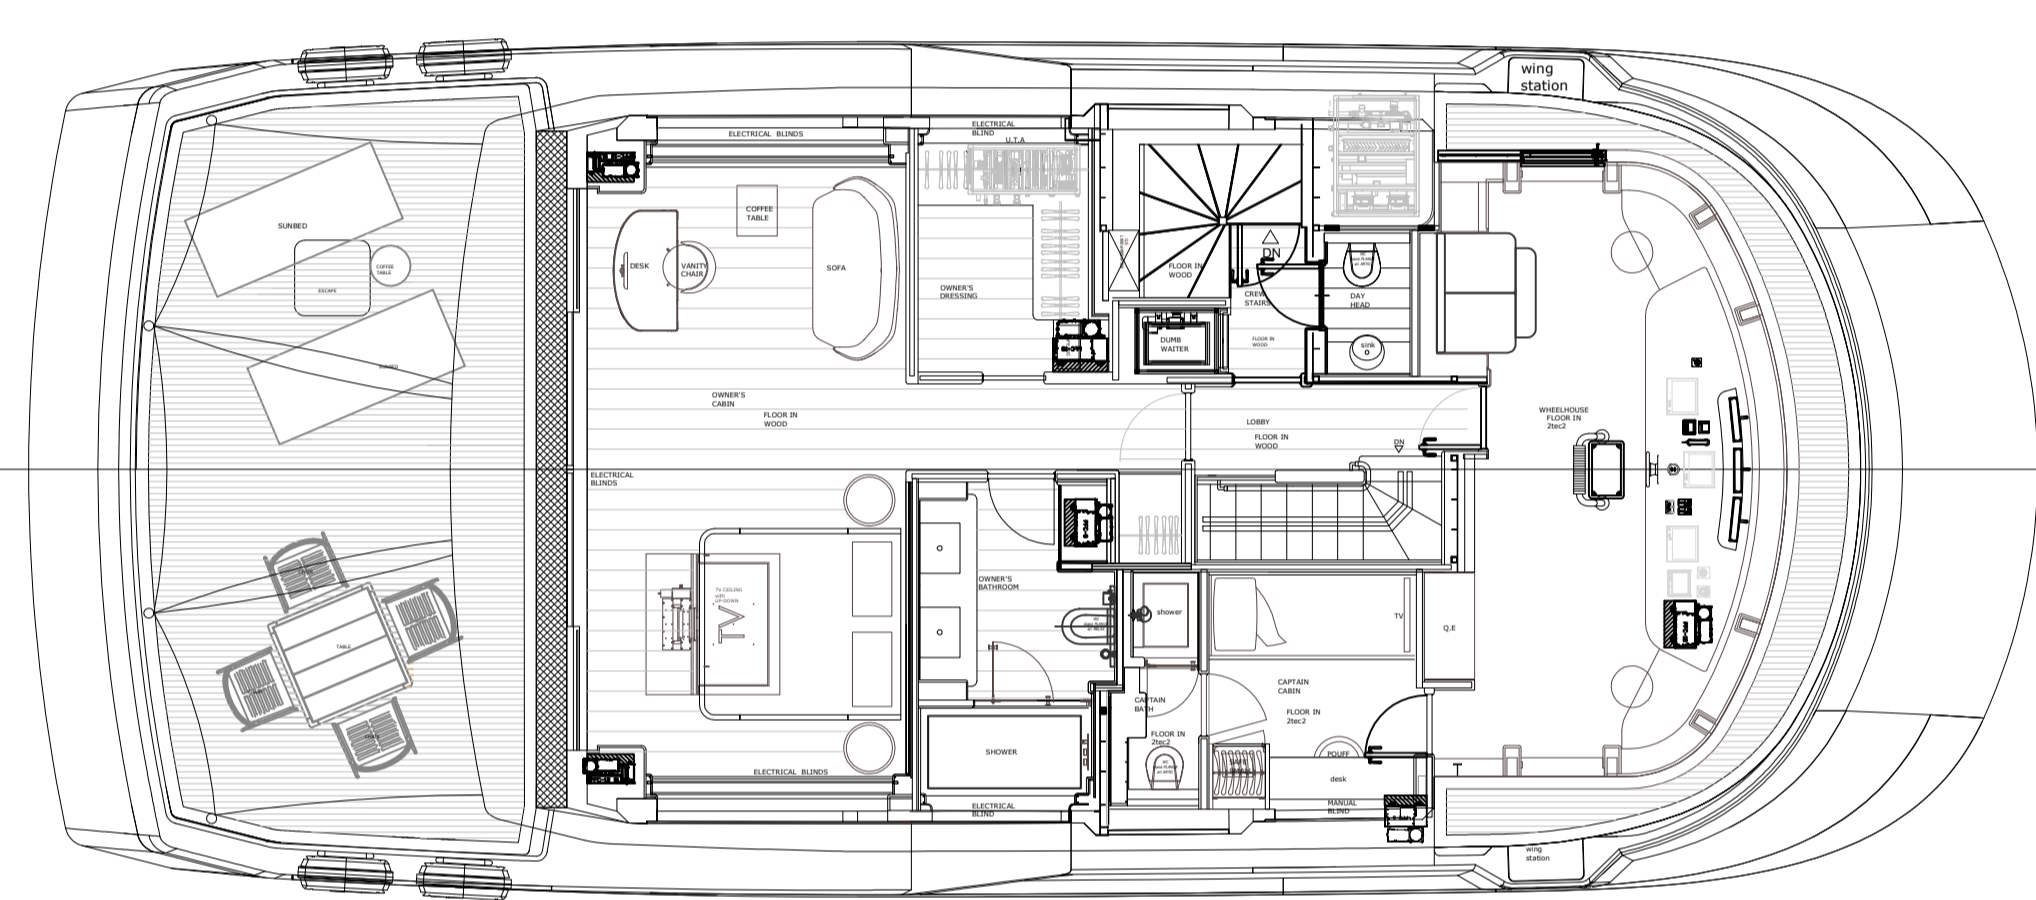


UPPER DECK - PONTE SALONE

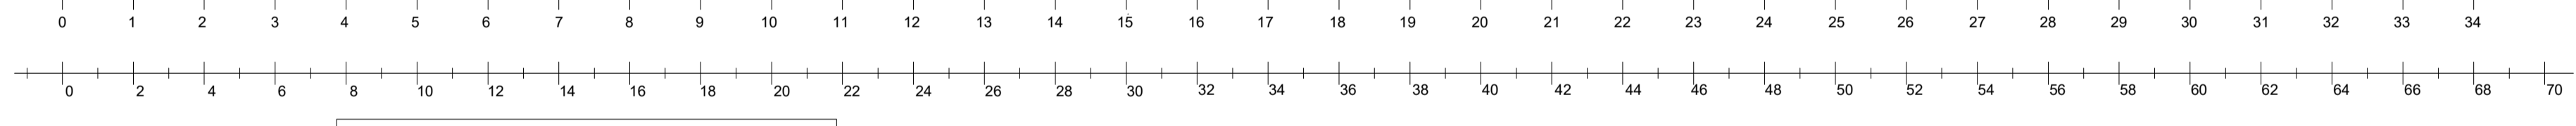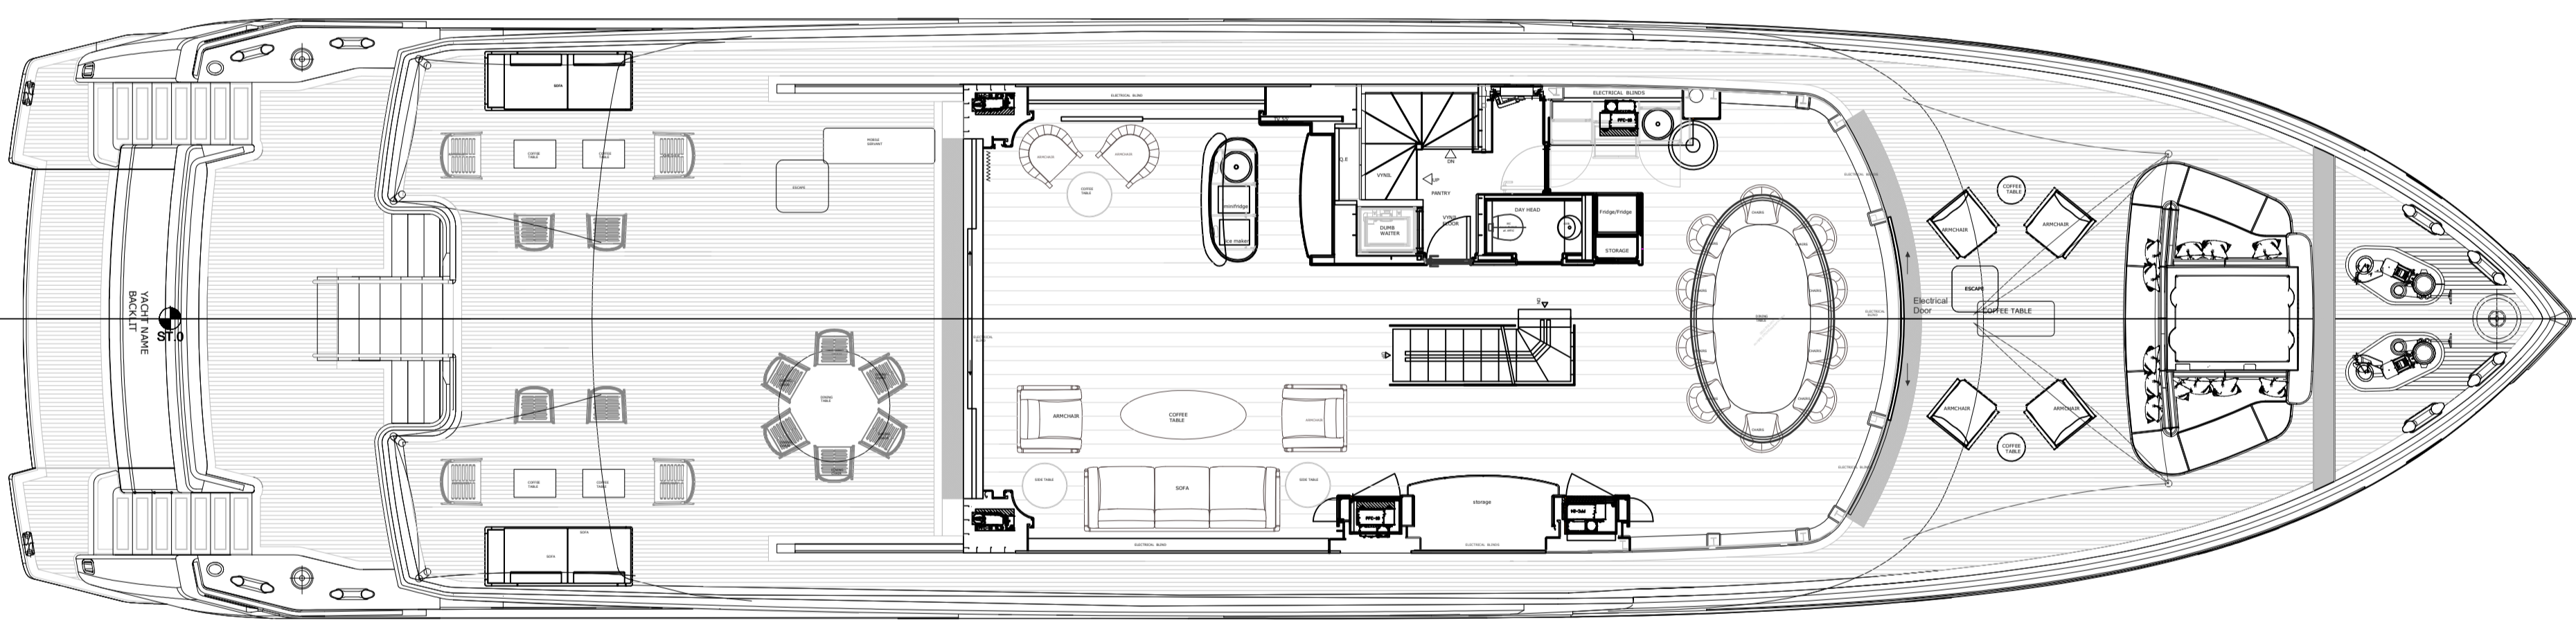

MAIN DECK - PONTE CABINE

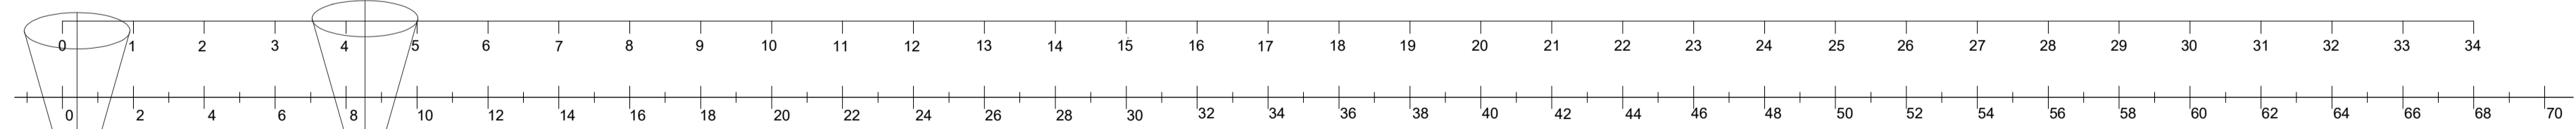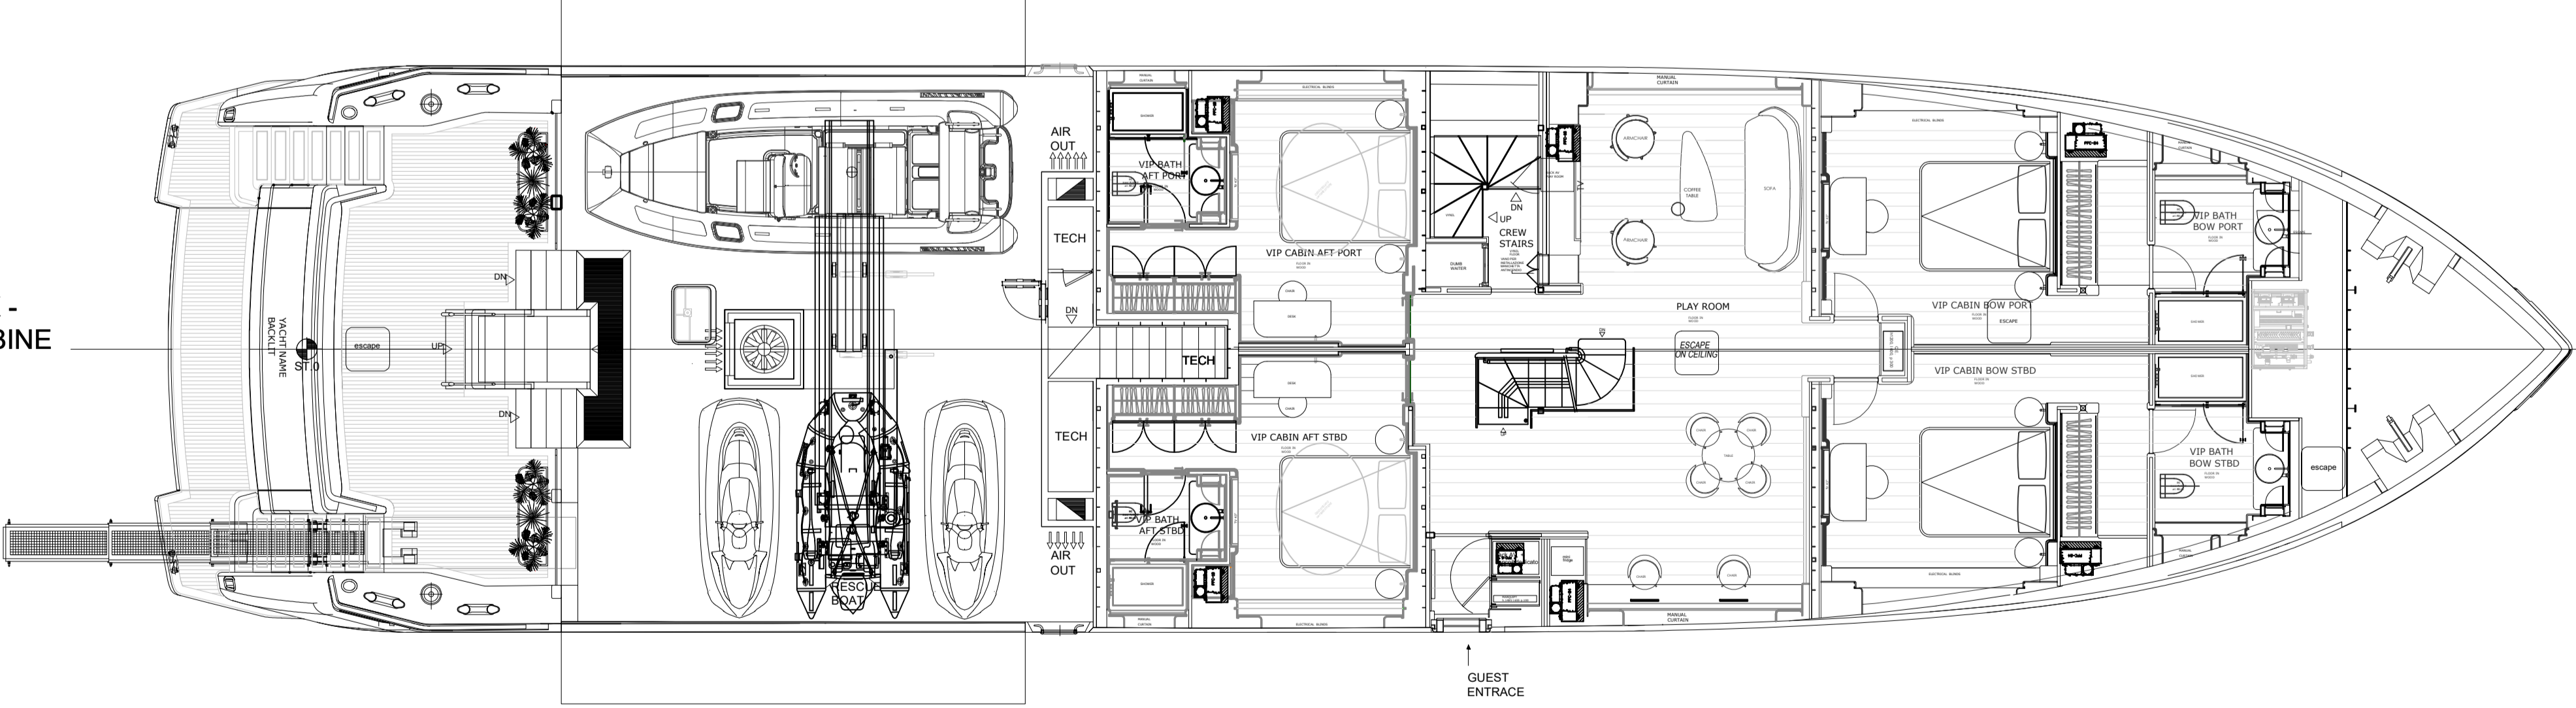

LOWER DECK - PONTE MARINA

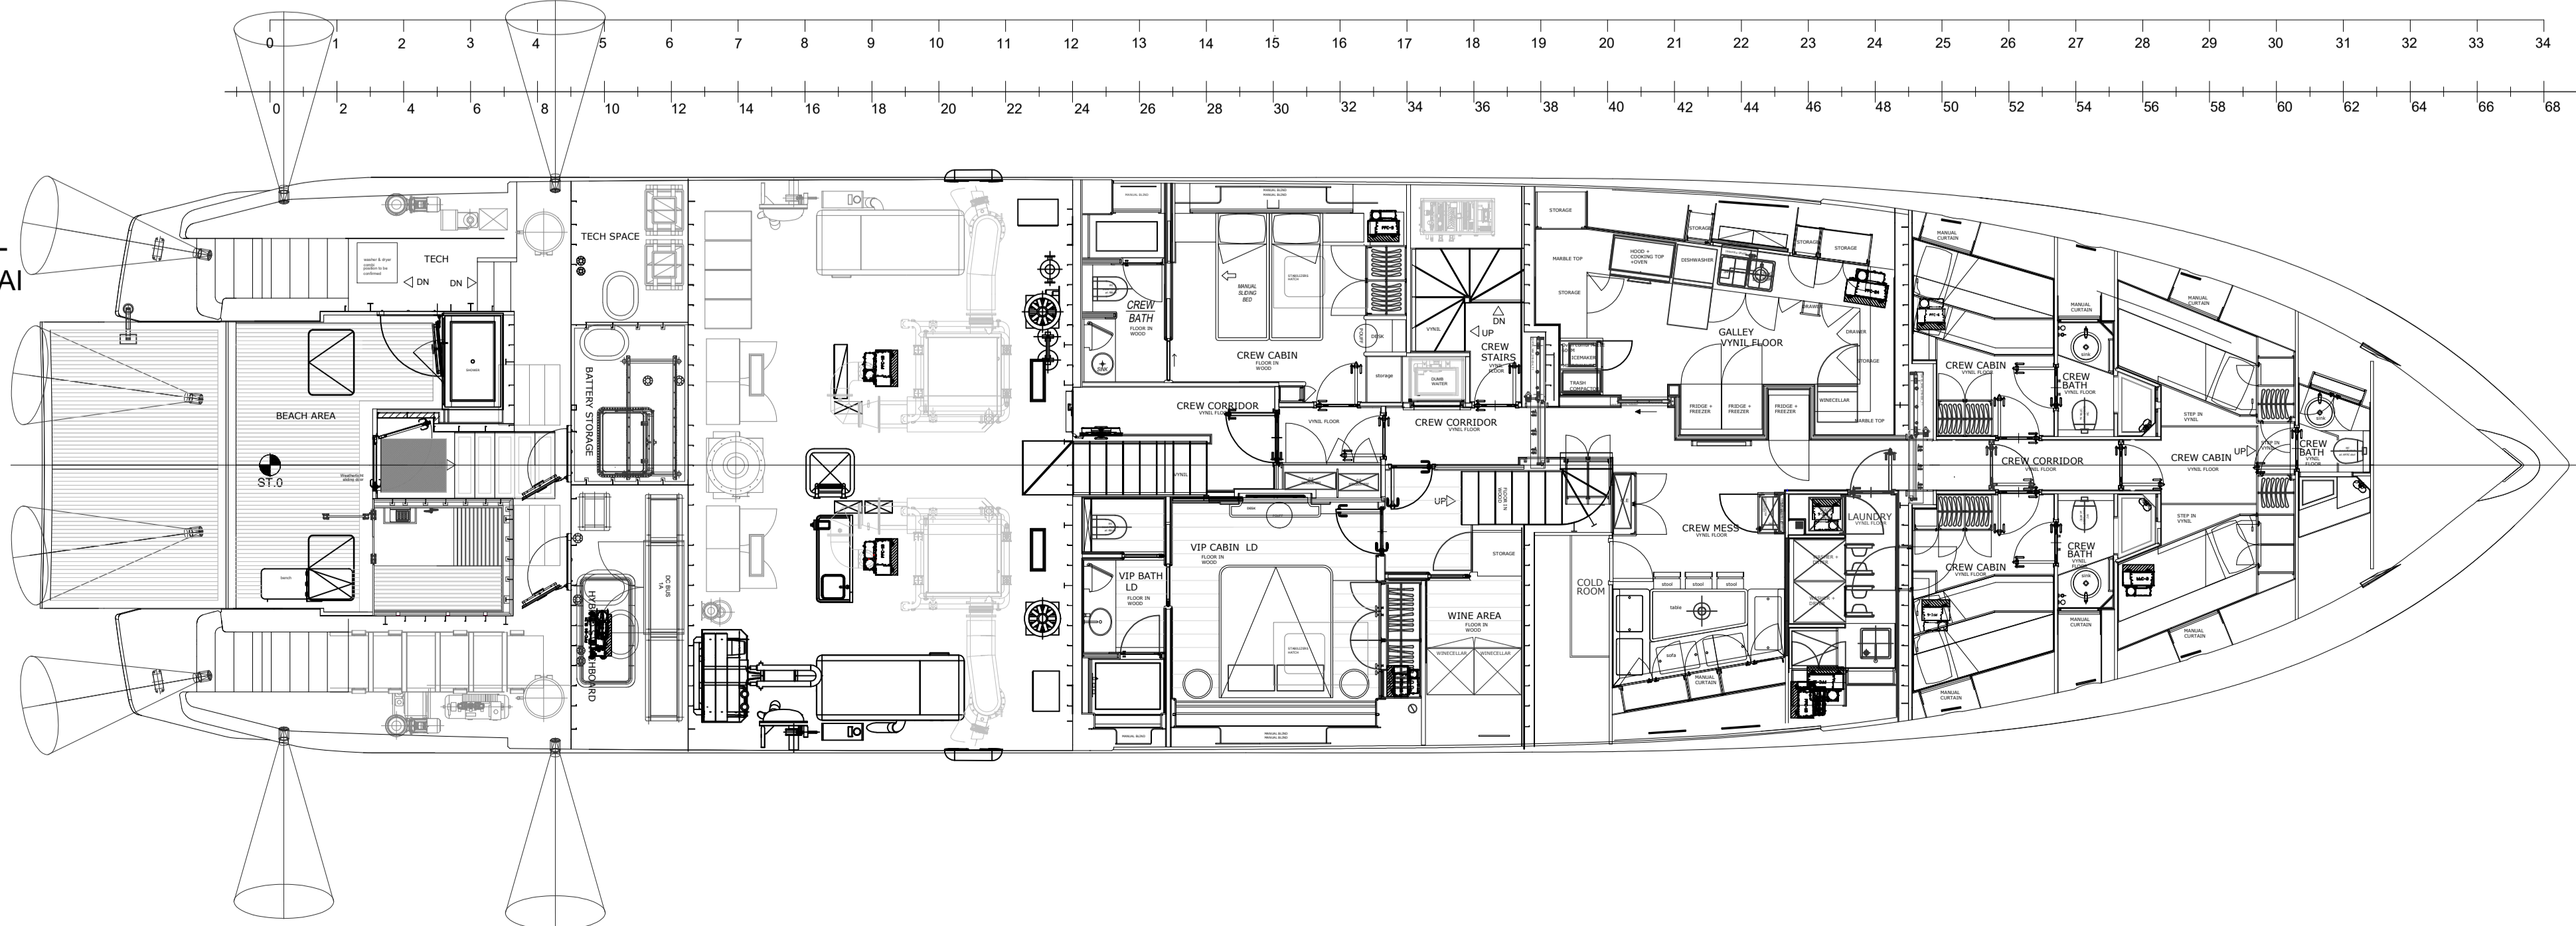

11	16/02/2024	Fancioli corretta la posizione da crew mess a laundry	Della Maggiora																		
10	10/01/2024	Updated day head UD	Della Maggiora																		
09	18/07/2023	Updated passacchi prua	Della Maggiora																		
08	12/05/2023	Addition sliding doors BD lobby Moved forward wheelhouse doors	Della Maggiora																		
07	18/04/2023	Updated as specification Recondition jacuzzi and Recondition wheelhouse and	Della Maggiora																		
06	12/04/2023	RESCUE BOAT moved from sun deck to garage Wheelhouse 1 fanceoli p1c12 Crew mess cabin obtained starboard fanceoli ENGINE ROOM 2 fanceoli p1c18	Della Maggiora																		
05	19/12/2022	Updated as specification	Della Maggiora																		
04	23/09/2022	Updated BD	Della Maggiora																		
03	06/09/2022	Updated as specification	Della Maggiora																		
02	12/08/2022	Updated as specification	Della Maggiora																		
01	12/04/2022	Updated with new layout galley and changed type door LD Vip Bathroom	Fruzzetti																		
-	21/06/21	1° ufficializzazione secondo GA contrattuale BX105_PC118_21_0101_01_01	Fruzzetti																		
UPD.	DATE	MODIFY DESCRIPTION	SIGNED																		
		<small>All proprietary rights reserved by ADMARIT BENETTI s.p.a. This drawing shall not be reproduced, distributed or in any way utilized for the manufacture of the component or unit herein without the prior written consent of ADMARIT BENETTI s.p.a. The drawing shall not be reproduced, distributed or in any way utilized for the manufacture of the component or unit herein without the prior written consent of ADMARIT BENETTI s.p.a.</small>	A0																		
		Scale: 1:75 Approversi Reparto/Risk Approval	<table border="1"> <tr> <th>Drawn by</th> <th>Date</th> <th>Name</th> </tr> <tr> <td>21/06/21</td> <td>21/06/21</td> <td>Fruzzetti</td> </tr> <tr> <th>Checked by</th> <th>Date</th> <th>Name</th> </tr> <tr> <td>21/06/21</td> <td>21/06/21</td> <td>De Luzzio</td> </tr> <tr> <th>Approved by</th> <th>Date</th> <th>Name</th> </tr> <tr> <td>21/06/21</td> <td>21/06/21</td> <td>Buffa</td> </tr> </table>	Drawn by	Date	Name	21/06/21	21/06/21	Fruzzetti	Checked by	Date	Name	21/06/21	21/06/21	De Luzzio	Approved by	Date	Name	21/06/21	21/06/21	Buffa
Drawn by	Date	Name																			
21/06/21	21/06/21	Fruzzetti																			
Checked by	Date	Name																			
21/06/21	21/06/21	De Luzzio																			
Approved by	Date	Name																			
21/06/21	21/06/21	Buffa																			
GENERAL ARRANGEMENT BX10X 0101_11_01_01			TECHNICAL																		
<small>Compassa/Construction</small> BX 10X	<small>Design/Drawn by</small> BX 10X_0101_11_01_01	<small>Flight/Sheet</small> 1/1	<small>File name</small> BX 10X_0101_11_01_01_General Arrangement																		
<small>UPD. DATE</small>			<small>Date/Day</small> 19/07/22																		